


Scheinwerferlegende

	ADJ Par46 LL-300 Par 46	2
	ETC ColorSource PAR Medium Oval LED	12
	ETC Source4 LEDDS 50deg LED	13
	ETC Source4 LEDLS 36deg LED	2
	ETC Source4 LEDLS 50deg LED	9
	ETC Source4 LEDTS 50deg LED	8
	High End Systems SolaFrame 750 LED	2
	High End Systems SolaSpot Pro 1500 LED	1
	LDDE NanoPix Slim FR 1440 LED	6
	Martin Rush MH6 Wash LED	13
	Niethammer HPZ-112D GX 9.5	6
	Robert Juliat 614 SX	6
	Roy Lighting Profile Light HPL 750	2
	Strand Cantata F	4
	Strand Cantata PC	16
	Selecon SPX 25-50deg GLA	6
	SGM P-5 LED	2
	USITT PAR64-XWFL PAR-64	33

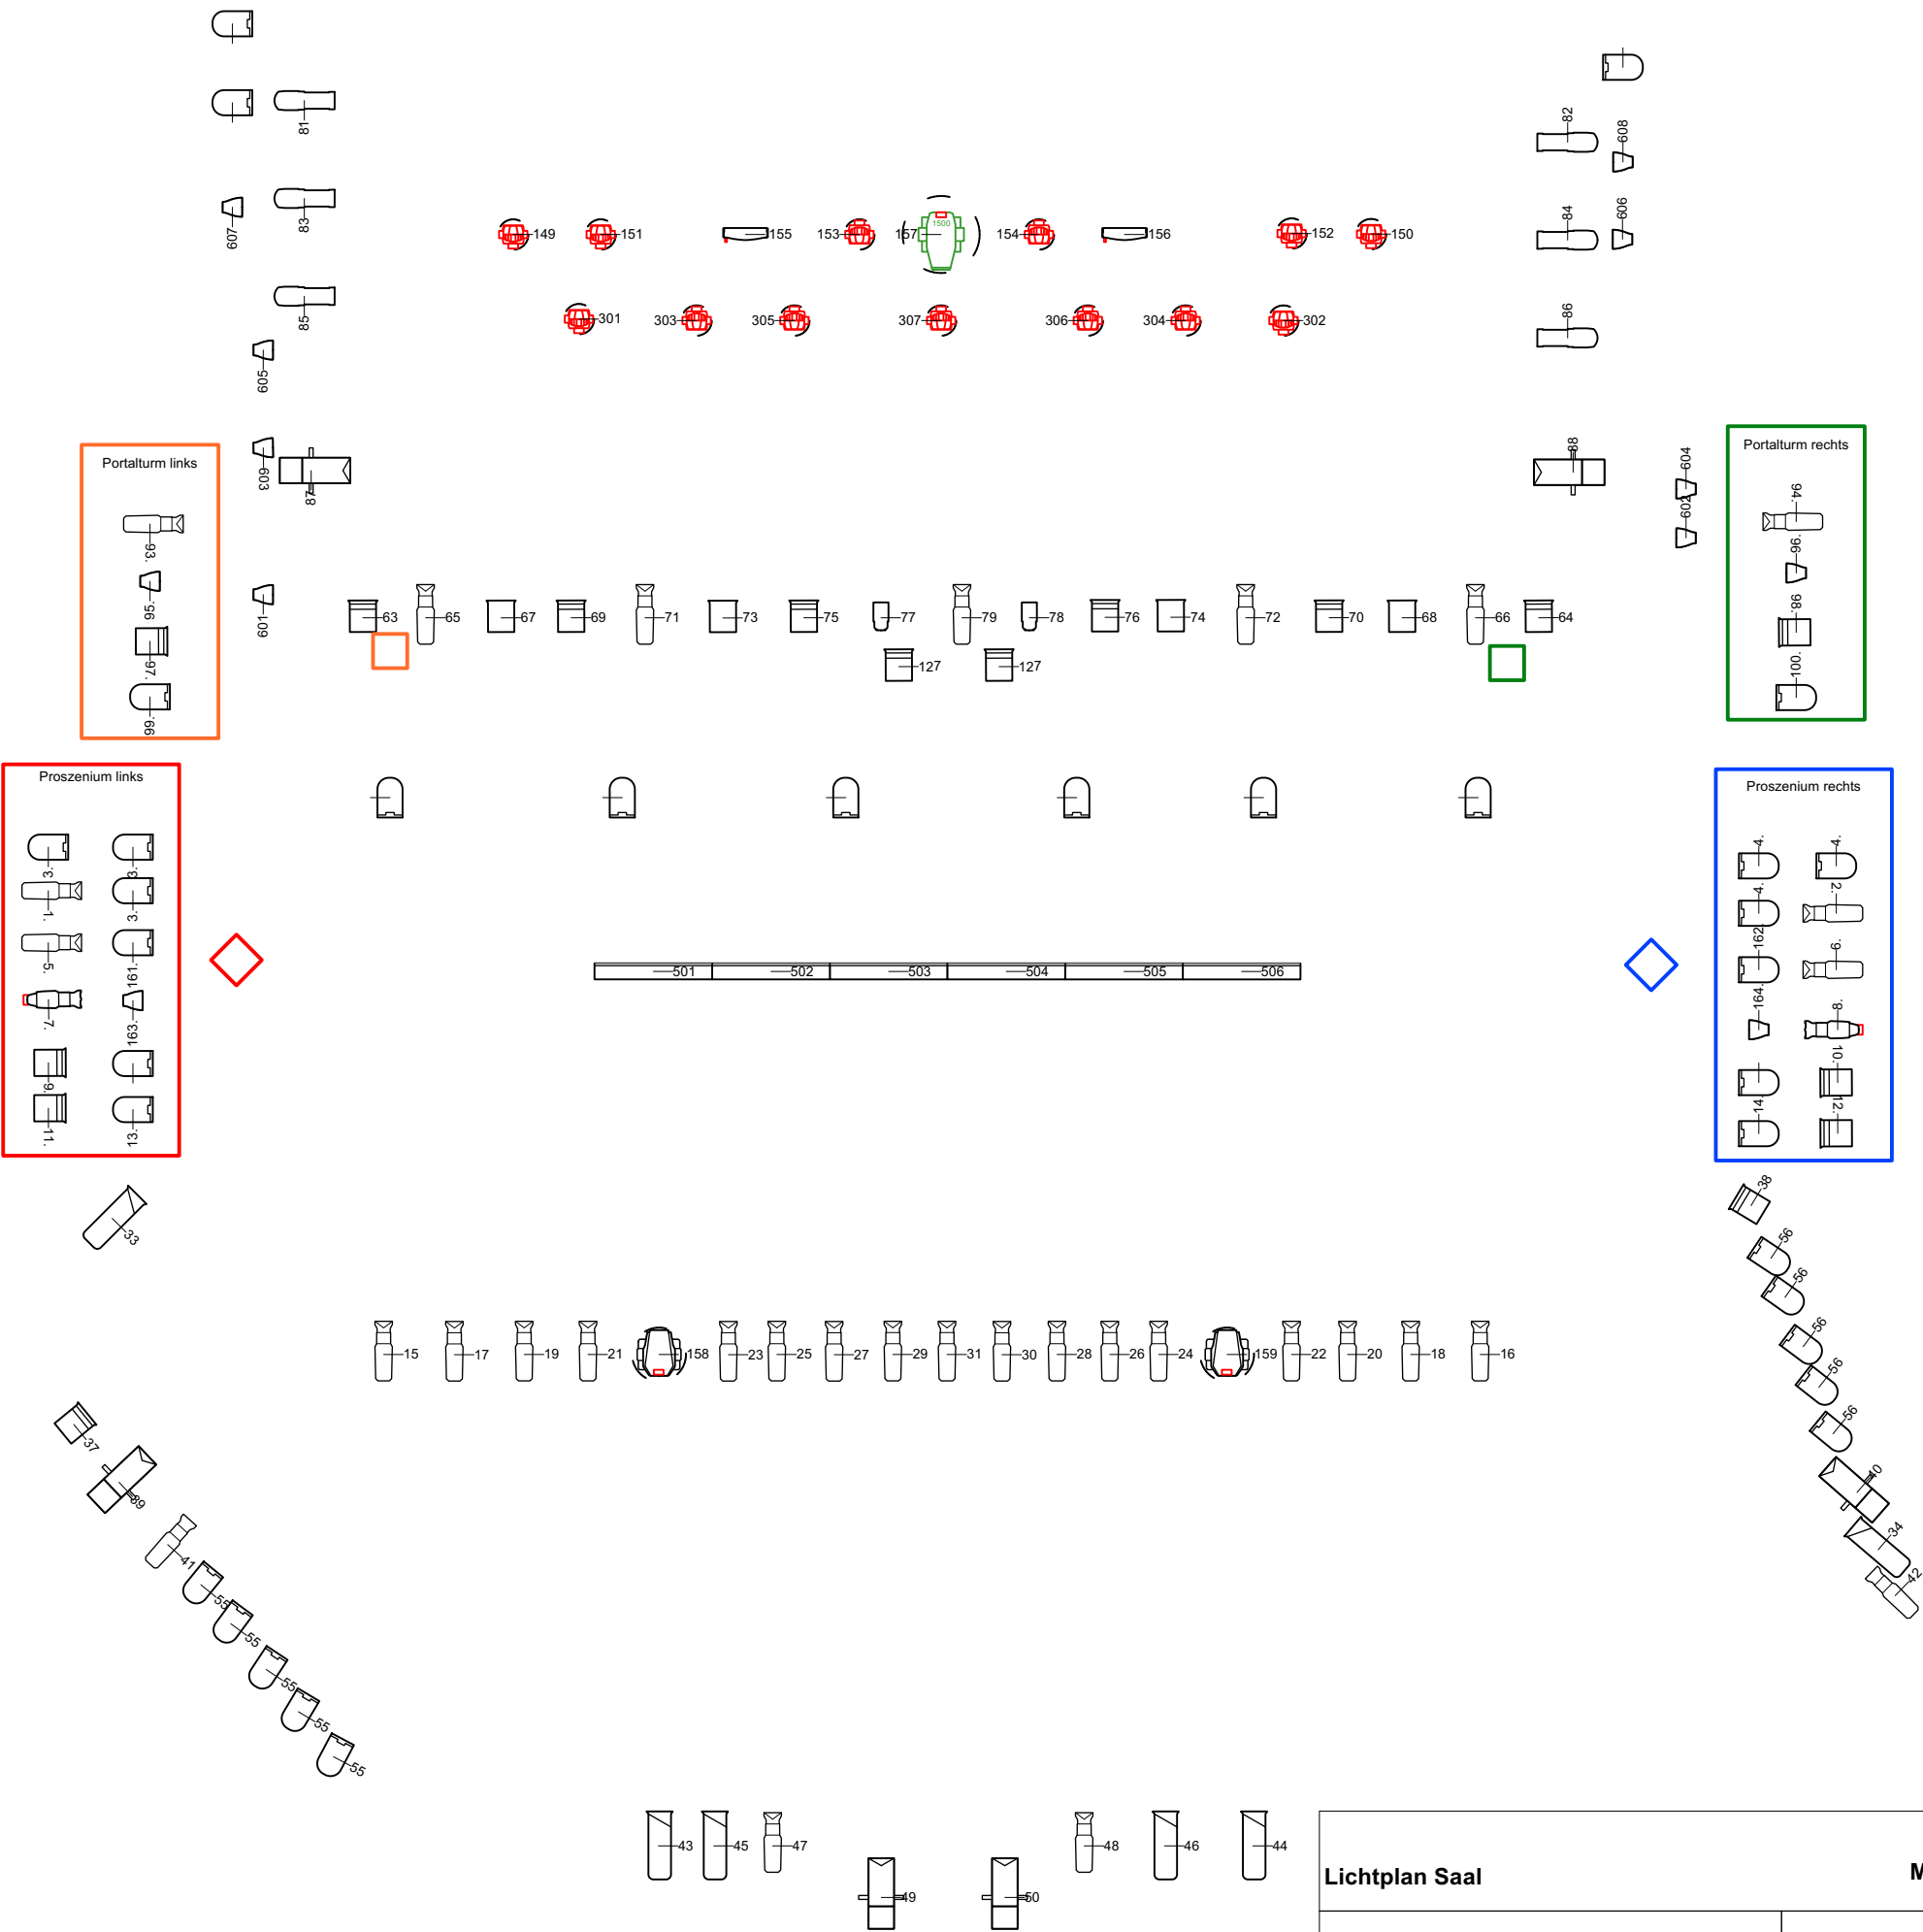

Lichtplan Saal		M 1:75
Landestheater Tübingen		BJ